


CESTISCE	564.000	570.640	570.656	570.700	568.200
OD. OSI		3.215	0.000	2.761	
TEREN	570.850	570.800	570.510	570.480	570.400
OD. OSI	9.600	3.950	0.000	2.980	12.500

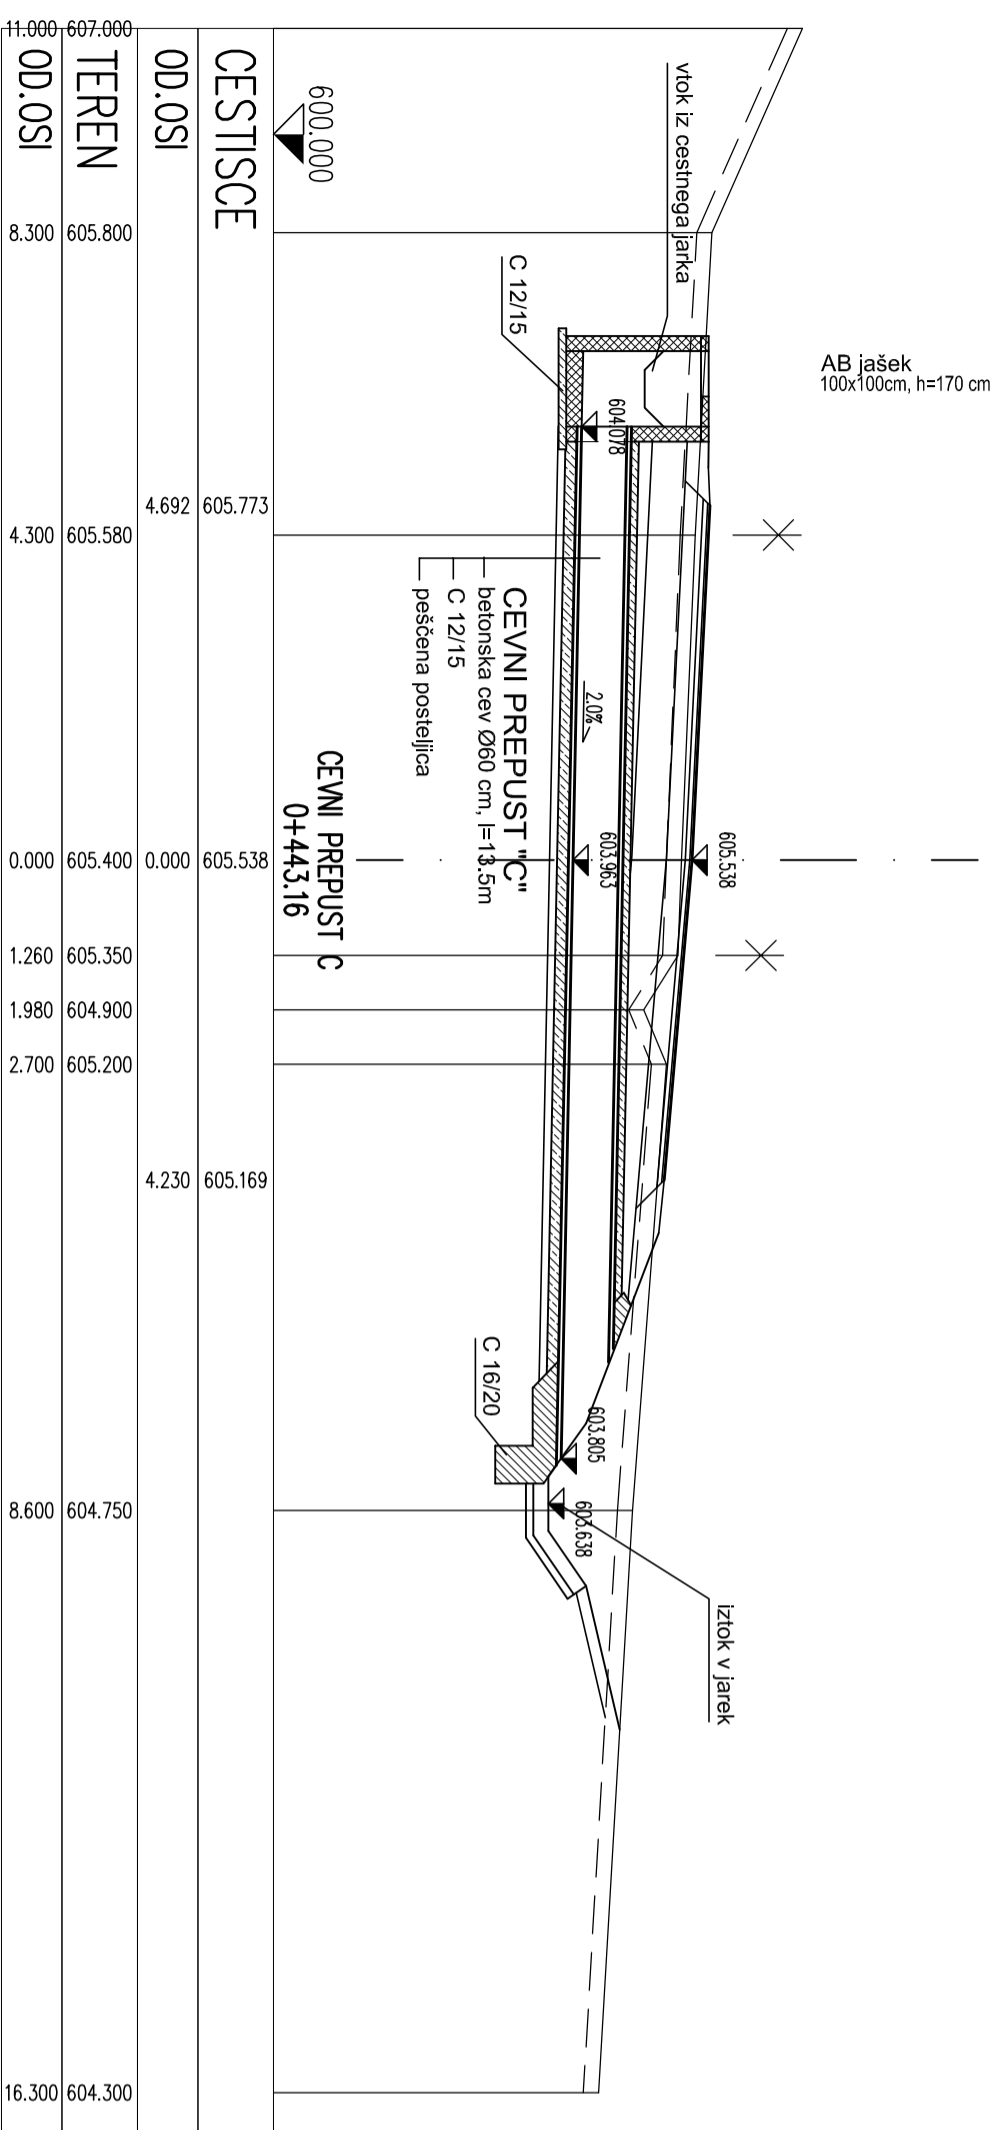

CESTISCE	600.000	605.538	605.538	605.169	604.300
OD. OSI	4.692	0.000	0.000	4.230	
TEREN	605.800	605.400	605.350	604.900	605.200
OD. OSI	8.300	4.300	0.000	2.700	8.600

Investitor Občina Žiravnica Breznica 3 4274 Žiravnica	Objekt/kolicija CESTA V ZAVRŠNICO JP 650033 MOSTE - ZAVRŠNICA od stare karavle do lovskega doma
Projektant CE DESIGN CIVIL ENGINEERING Sentrno 56, SI 4294 KRŽE SLOVENIJA Tel: +386 (0)4 595 56 60 Fax: +386 (0)4 595 76 23 Id. št. IZS 0341	Nadrt NAČRT GRADBENIH KONSTRUKCIJ CESTE Risba VZDOLŽNI PROFIL PREPUSTA "A" IN "C"
Odg. vodja projekta Metod Lojk, u.d.i.g. G-0115	Vista projekta PZI Št. projekta P-238/11
Odg. projektant Janez Žura, u.d.i.g. G-1443	Merilo 1:100 Št. nacrta N-238/11-CK
	Spremembe
	Datum risbe JANUAR 2012
	Št. risbe G.5.5