


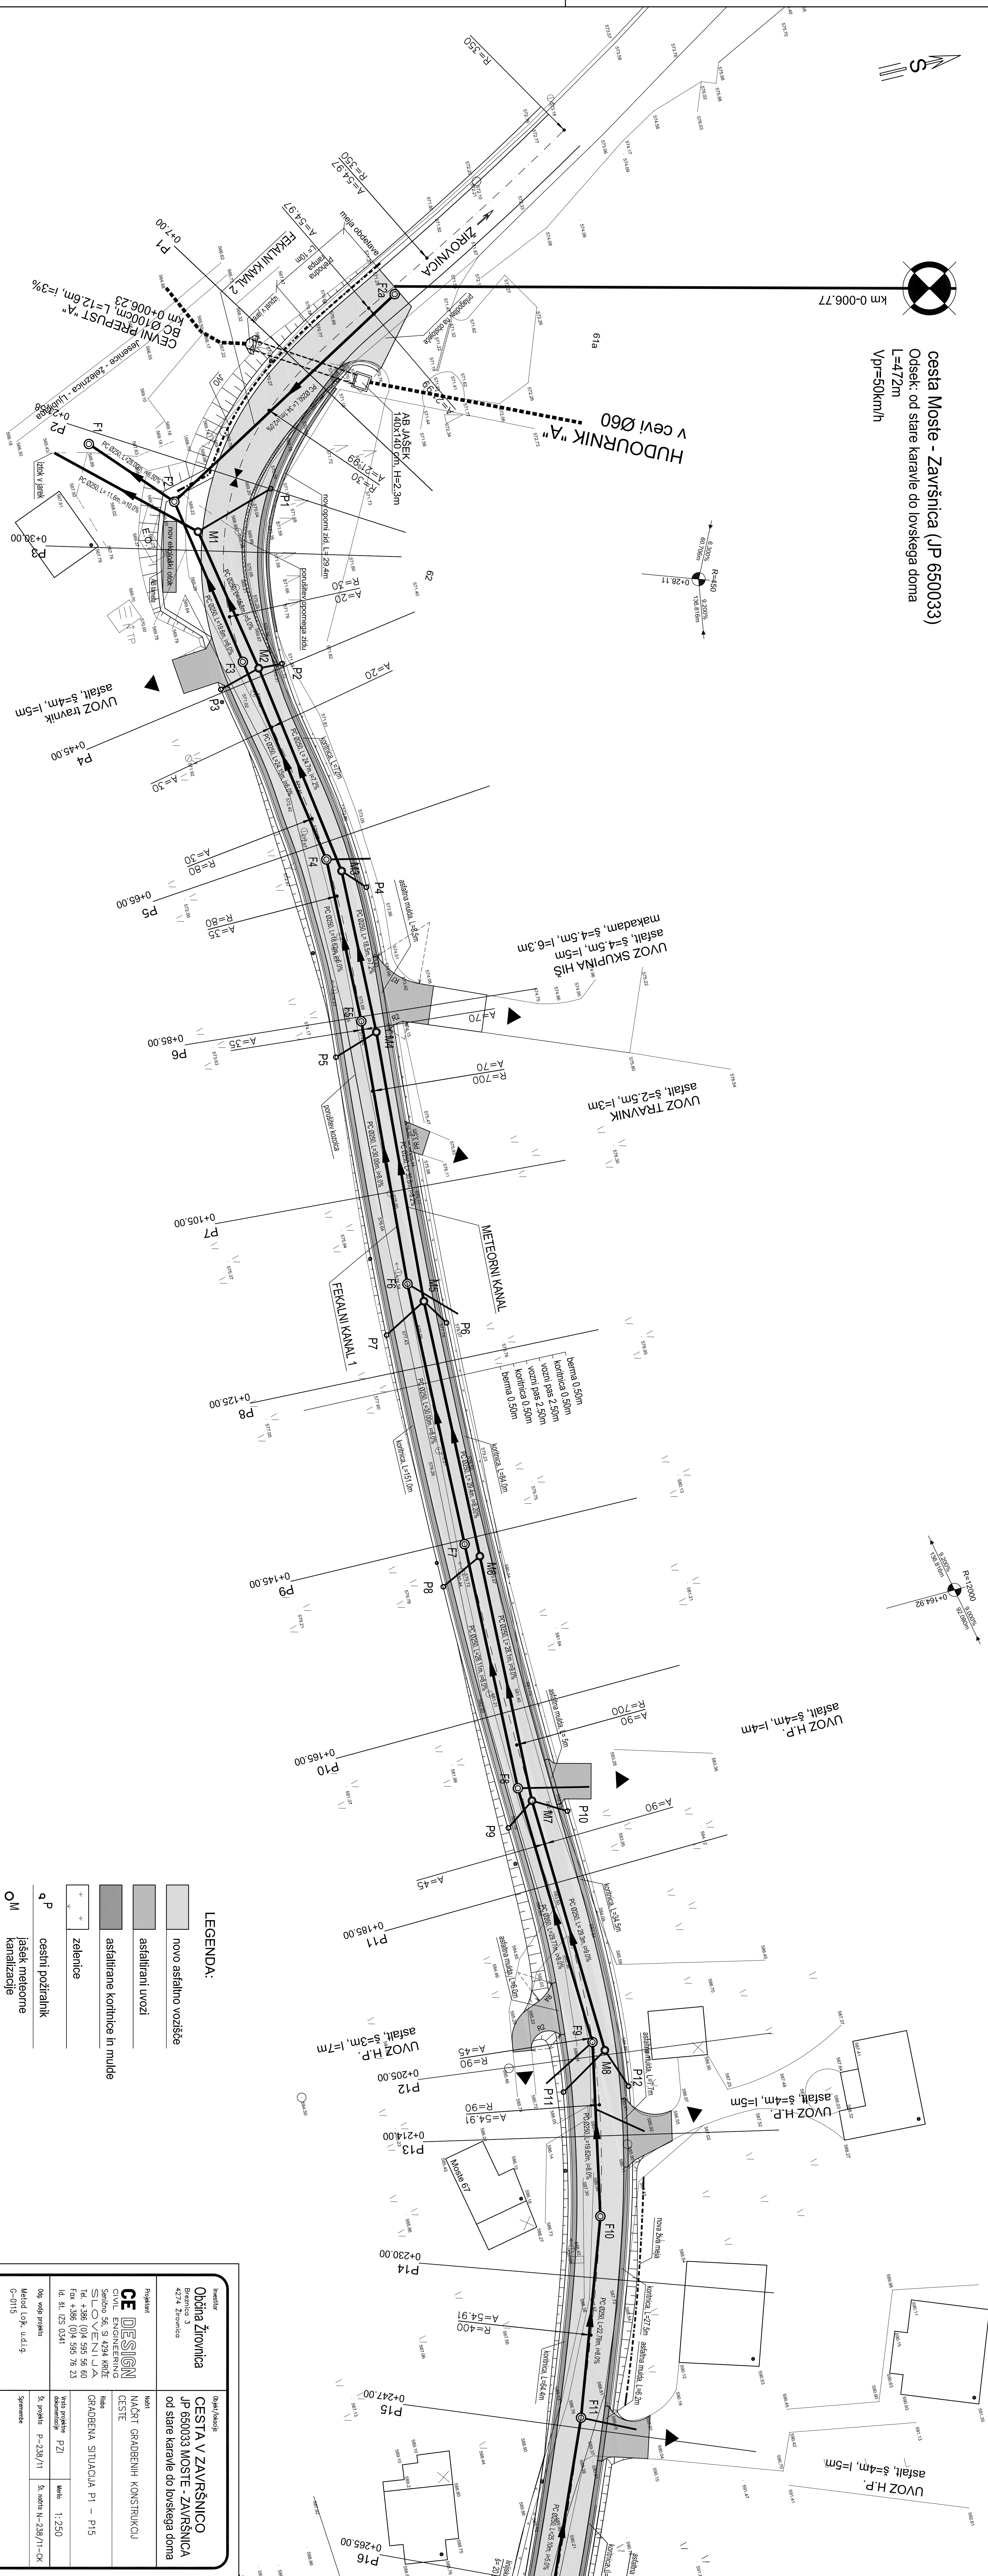

LEENDA:	
	novi asfaltni vozilšte
	asfaltni tivozi
	asfaltnane konfince in mulde
	zelenice
q P	cestni poztirahnik
Om	jašek meione
	kanaizacije
OF	jašek fahaline
	kanaizacije
P.R.	pozgrazeti robnik

[illegible]